
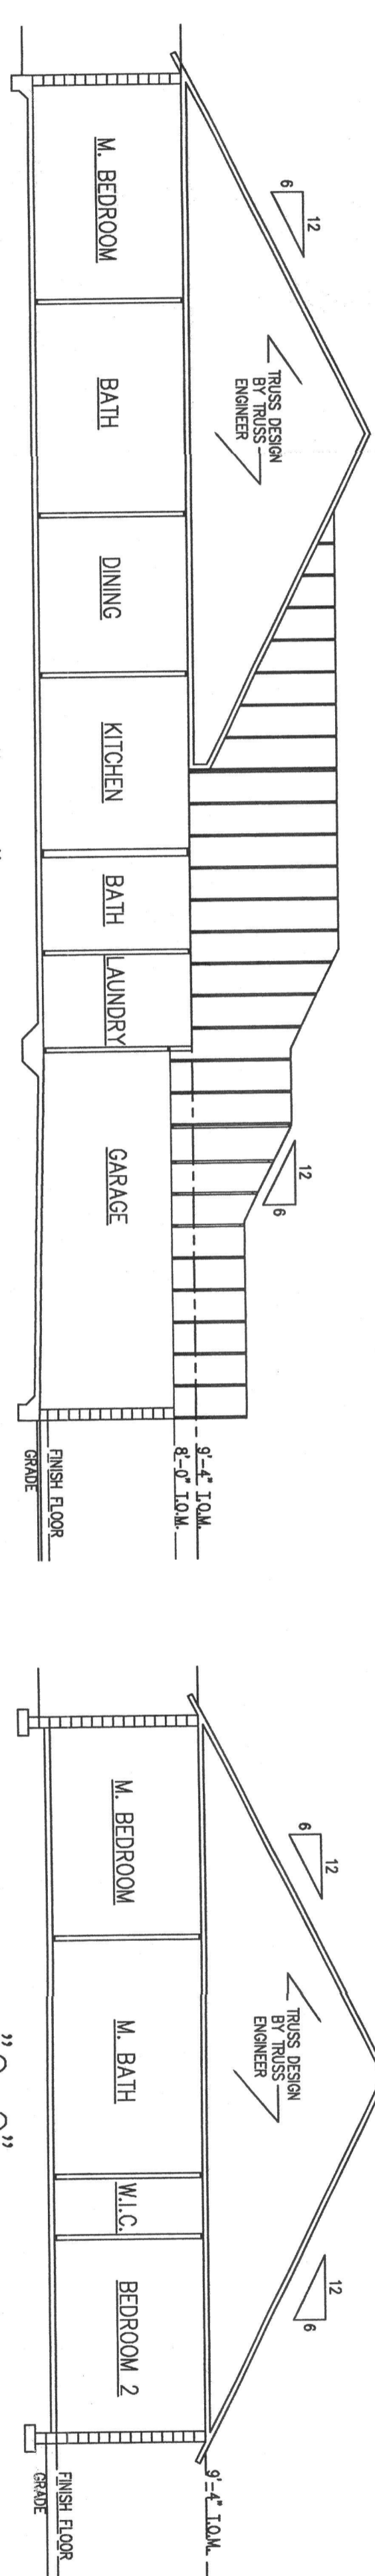



SKIDMORE, OWINGS & MERRILL ARCHITECTS
ENGINEERS
 1301 E. BROADWAY, SUITE 2000
 MIAMI, FL 33131
 WWW.SKIDMOREOWINGS.COM
 PROJECT NO. 2008-0118
 DATE: 10/15/08

RYLAND HOMES
 1301 E. BROADWAY, SUITE 2000
 MIAMI, FL 33131
 PROJECT NO. 2008-0118
 DATE: 10/15/08

RYLAND HOMES
 1301 E. BROADWAY, SUITE 2000
 MIAMI, FL 33131
 PROJECT NO. 2008-0118
 DATE: 10/15/08

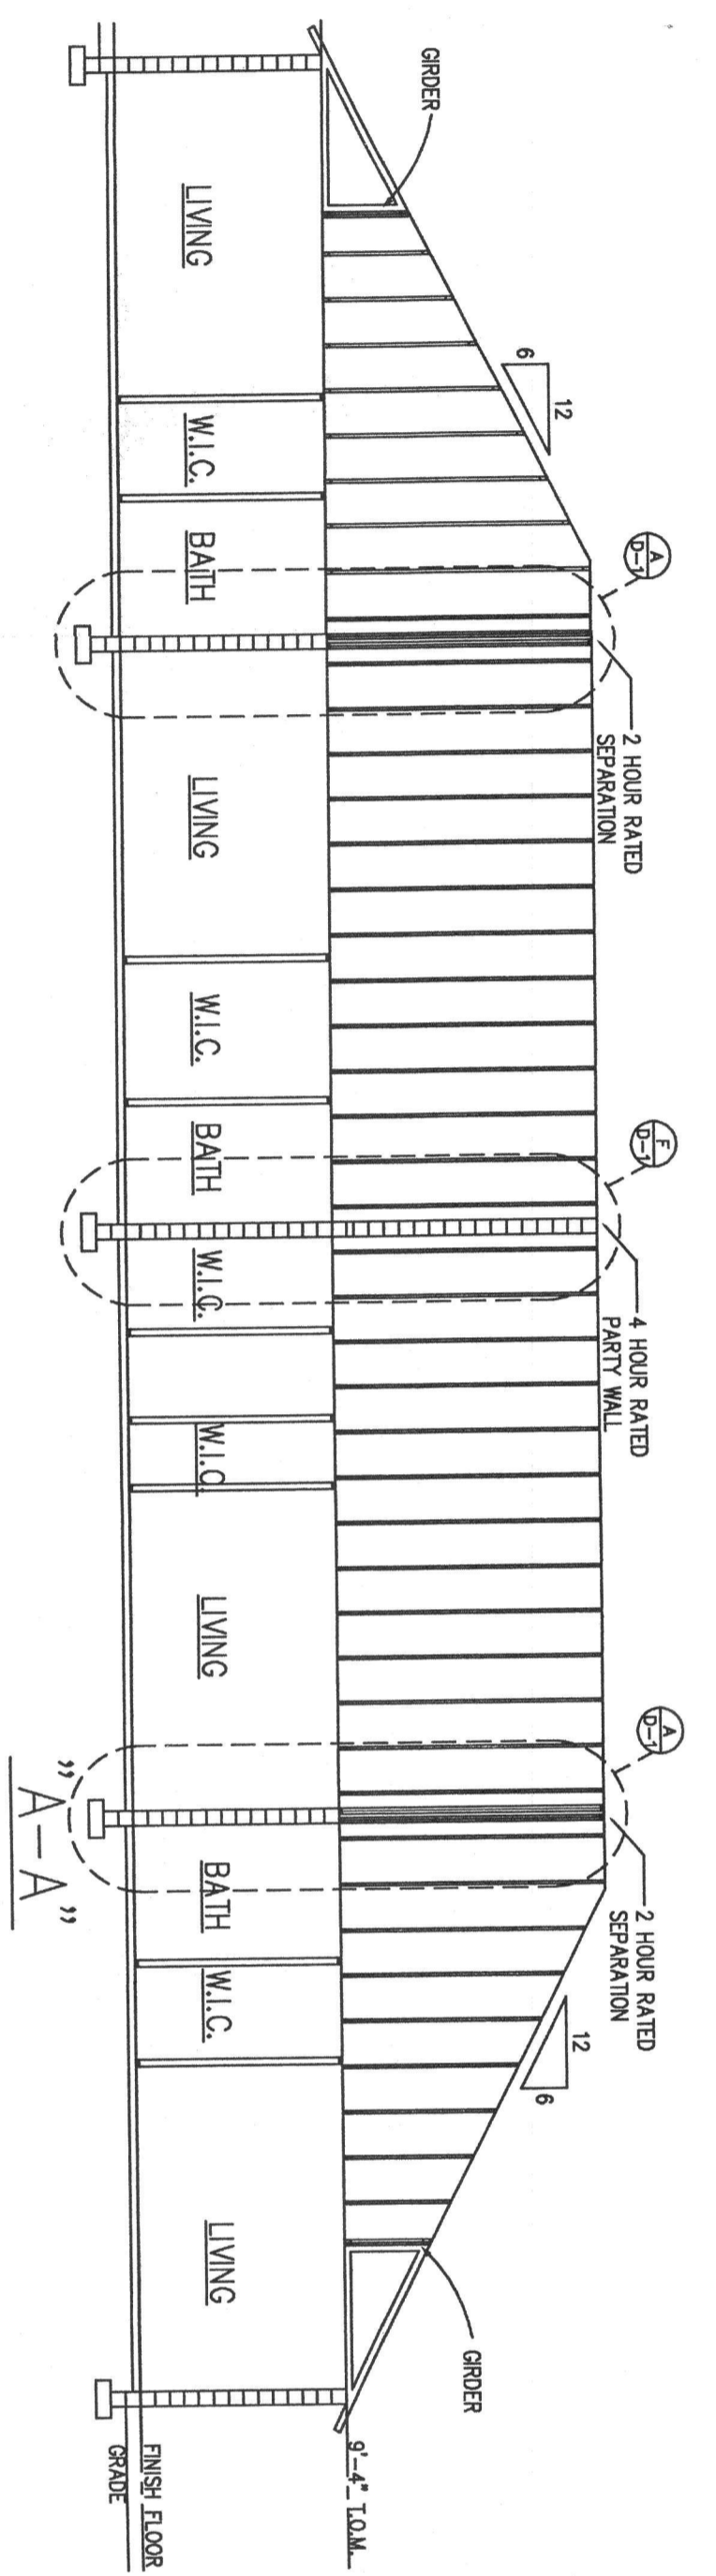

BUILDING SECTIONS
 SCALE: 1/8" = 1'-0"
 -JAS

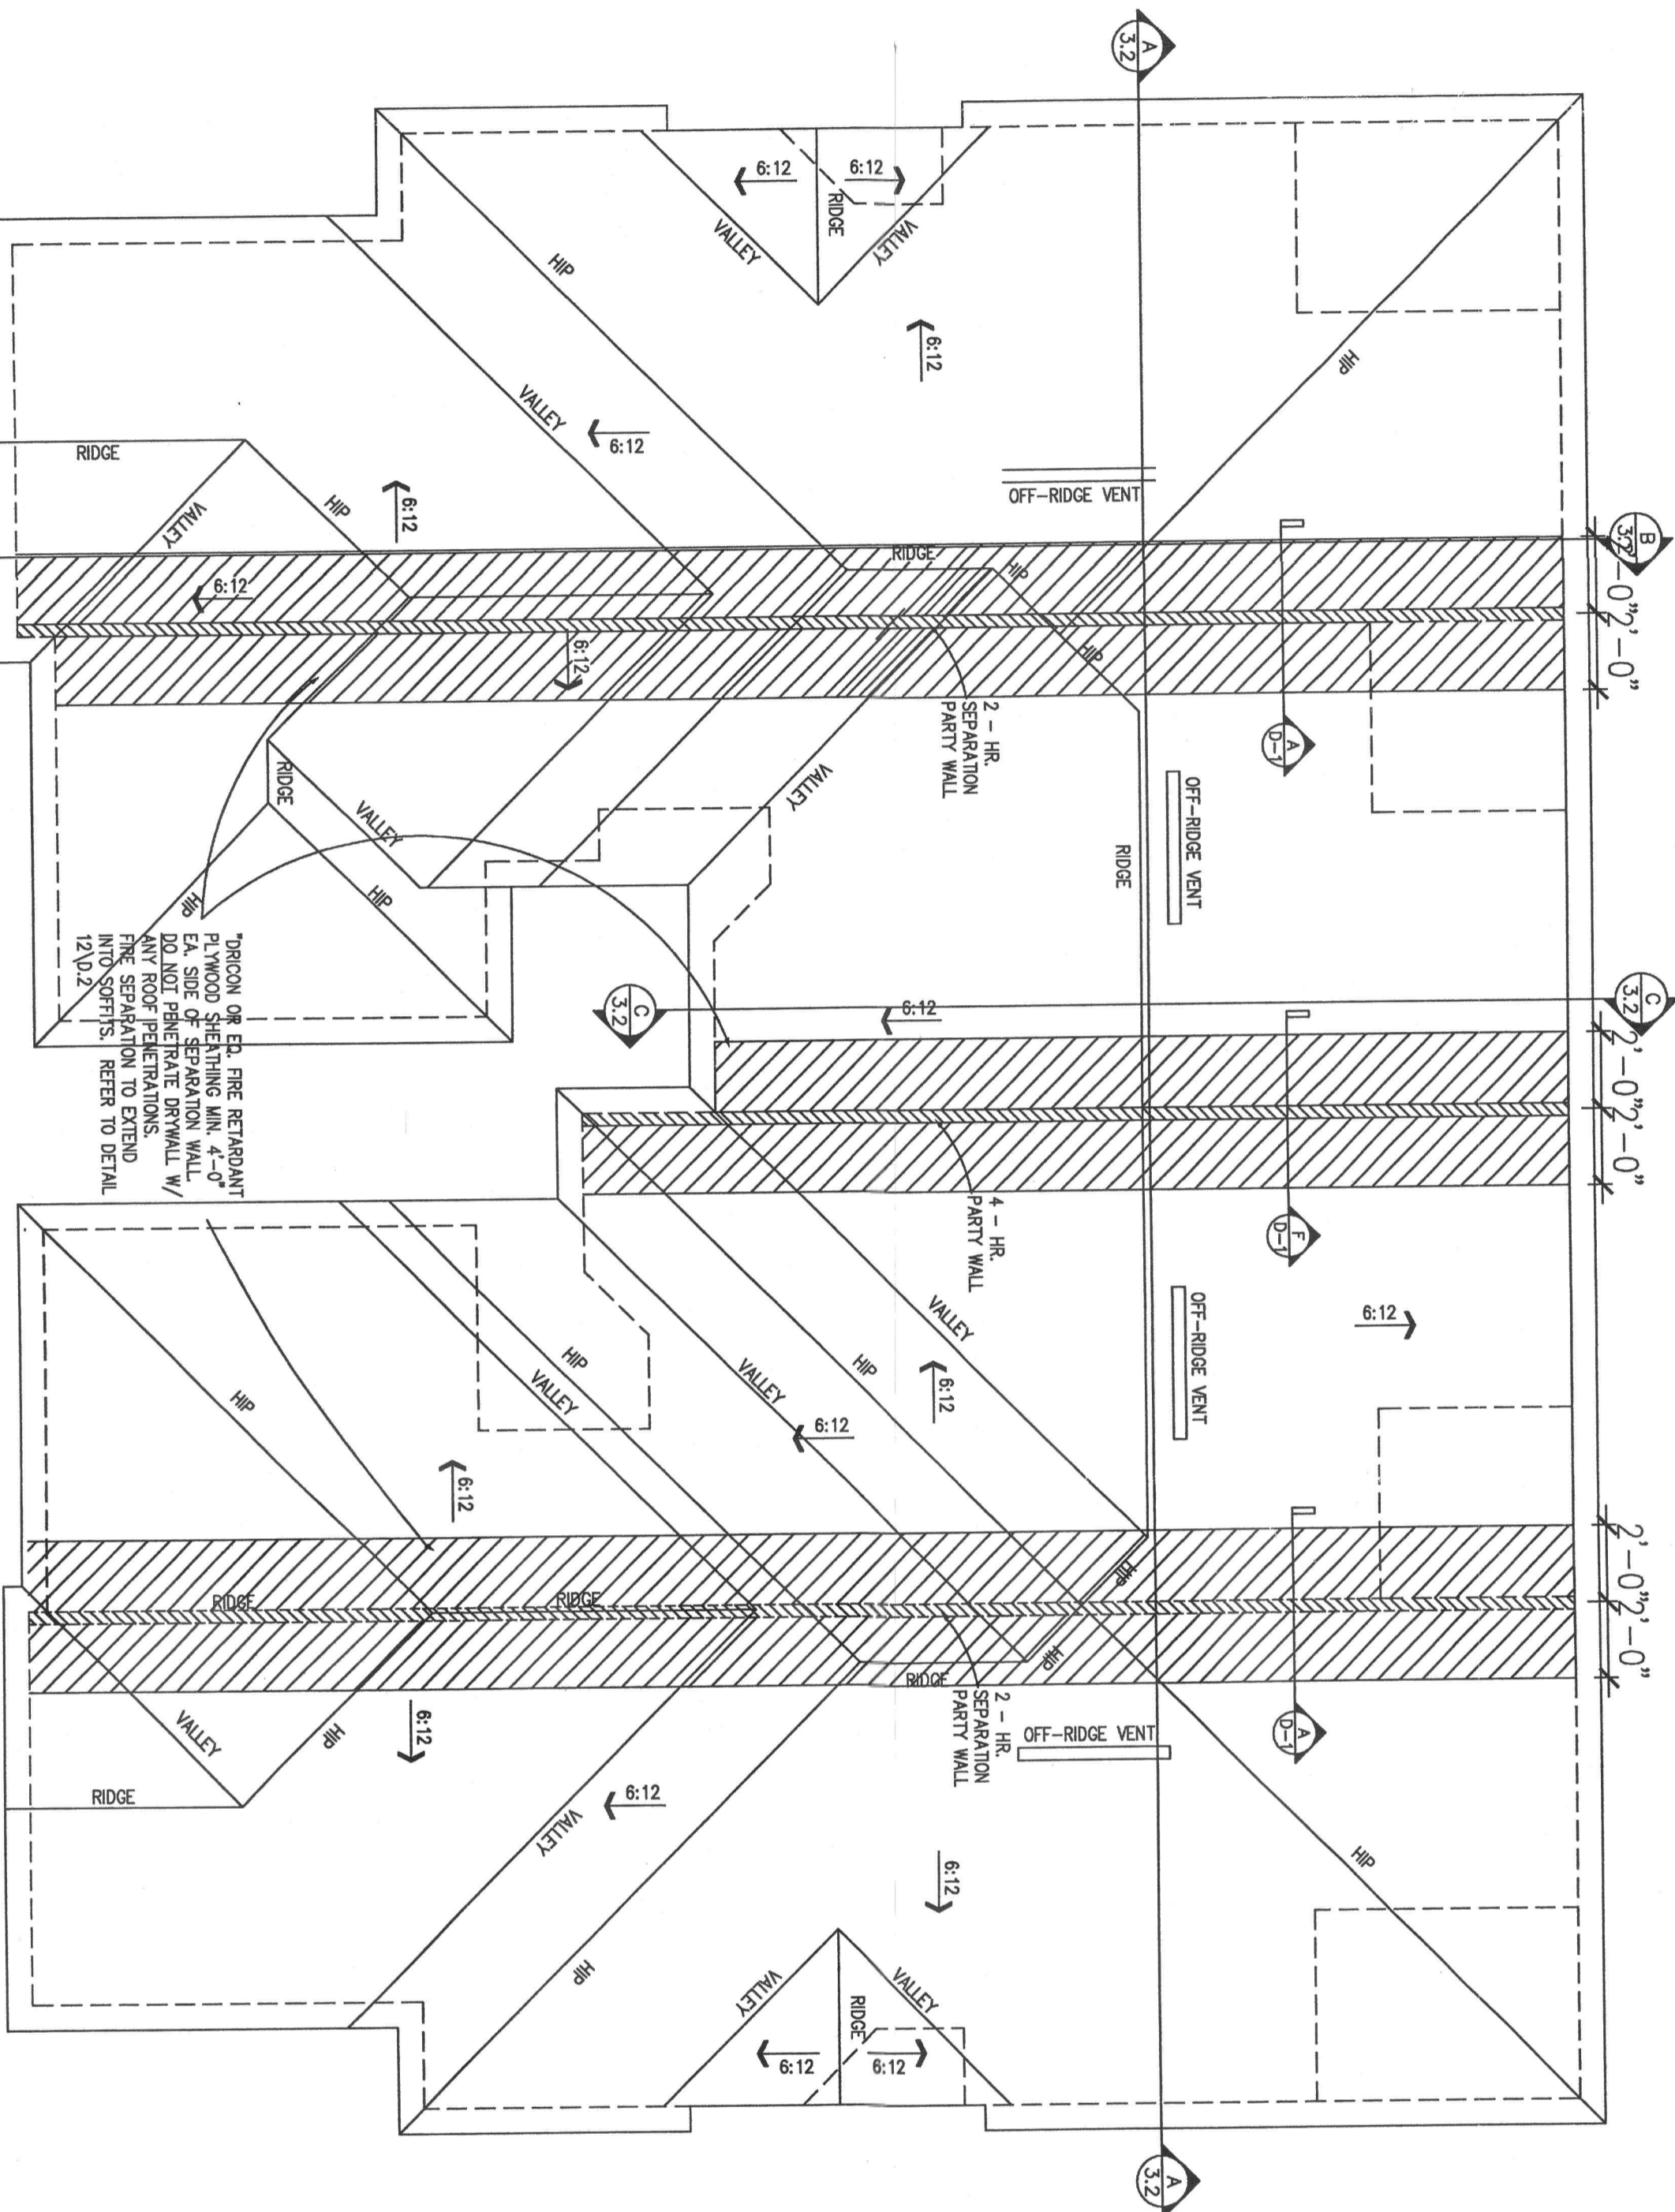

ROOF PLAN
 SCALE: 1/8" = 1'-0"
 -JAS

MASTER PLANS

RYLAND HOMES

Heron's Glen
 Fort-Myers, Florida

ISSUED PERMIT SET 9-29-04

JOB NO. 174000	SHEET 3.2
DRAWN BY RRC	
CHECKED BY RRC	
STD 4-PLEX	
SHEET TITLE ROOF PLAN NOTES	