


REFER TO SHEET 1.2
FOR PART-A OF THE
FOUNDATION PLAN

- NOTES:
1. REFER TO SHEET NO. S-1 FOR STRUCTURAL NOTES, GENERAL NOTES, AND SPECIFICATIONS.
 2. SEE SHEET C-1 FOR FOUNDATION DETAILS, CONSTRUCTION PRIOR TO THE START OF FOUNDATION SLAB AND REINFORCEMENT OF SLAB AND COLUMNS AS NECESSARY.
 3. (D) REPRESENTS #5 DOWELS @ FILLED CELL LOCATION ABOVE HOOK 12" @ THICKENED EDGE BOTTOM STEEL AND EXTENDED 26" ABOVE TOP OF SLAB. REFER TO SHT. 1.1 FOR LOCATION OF FILLED CELLS.

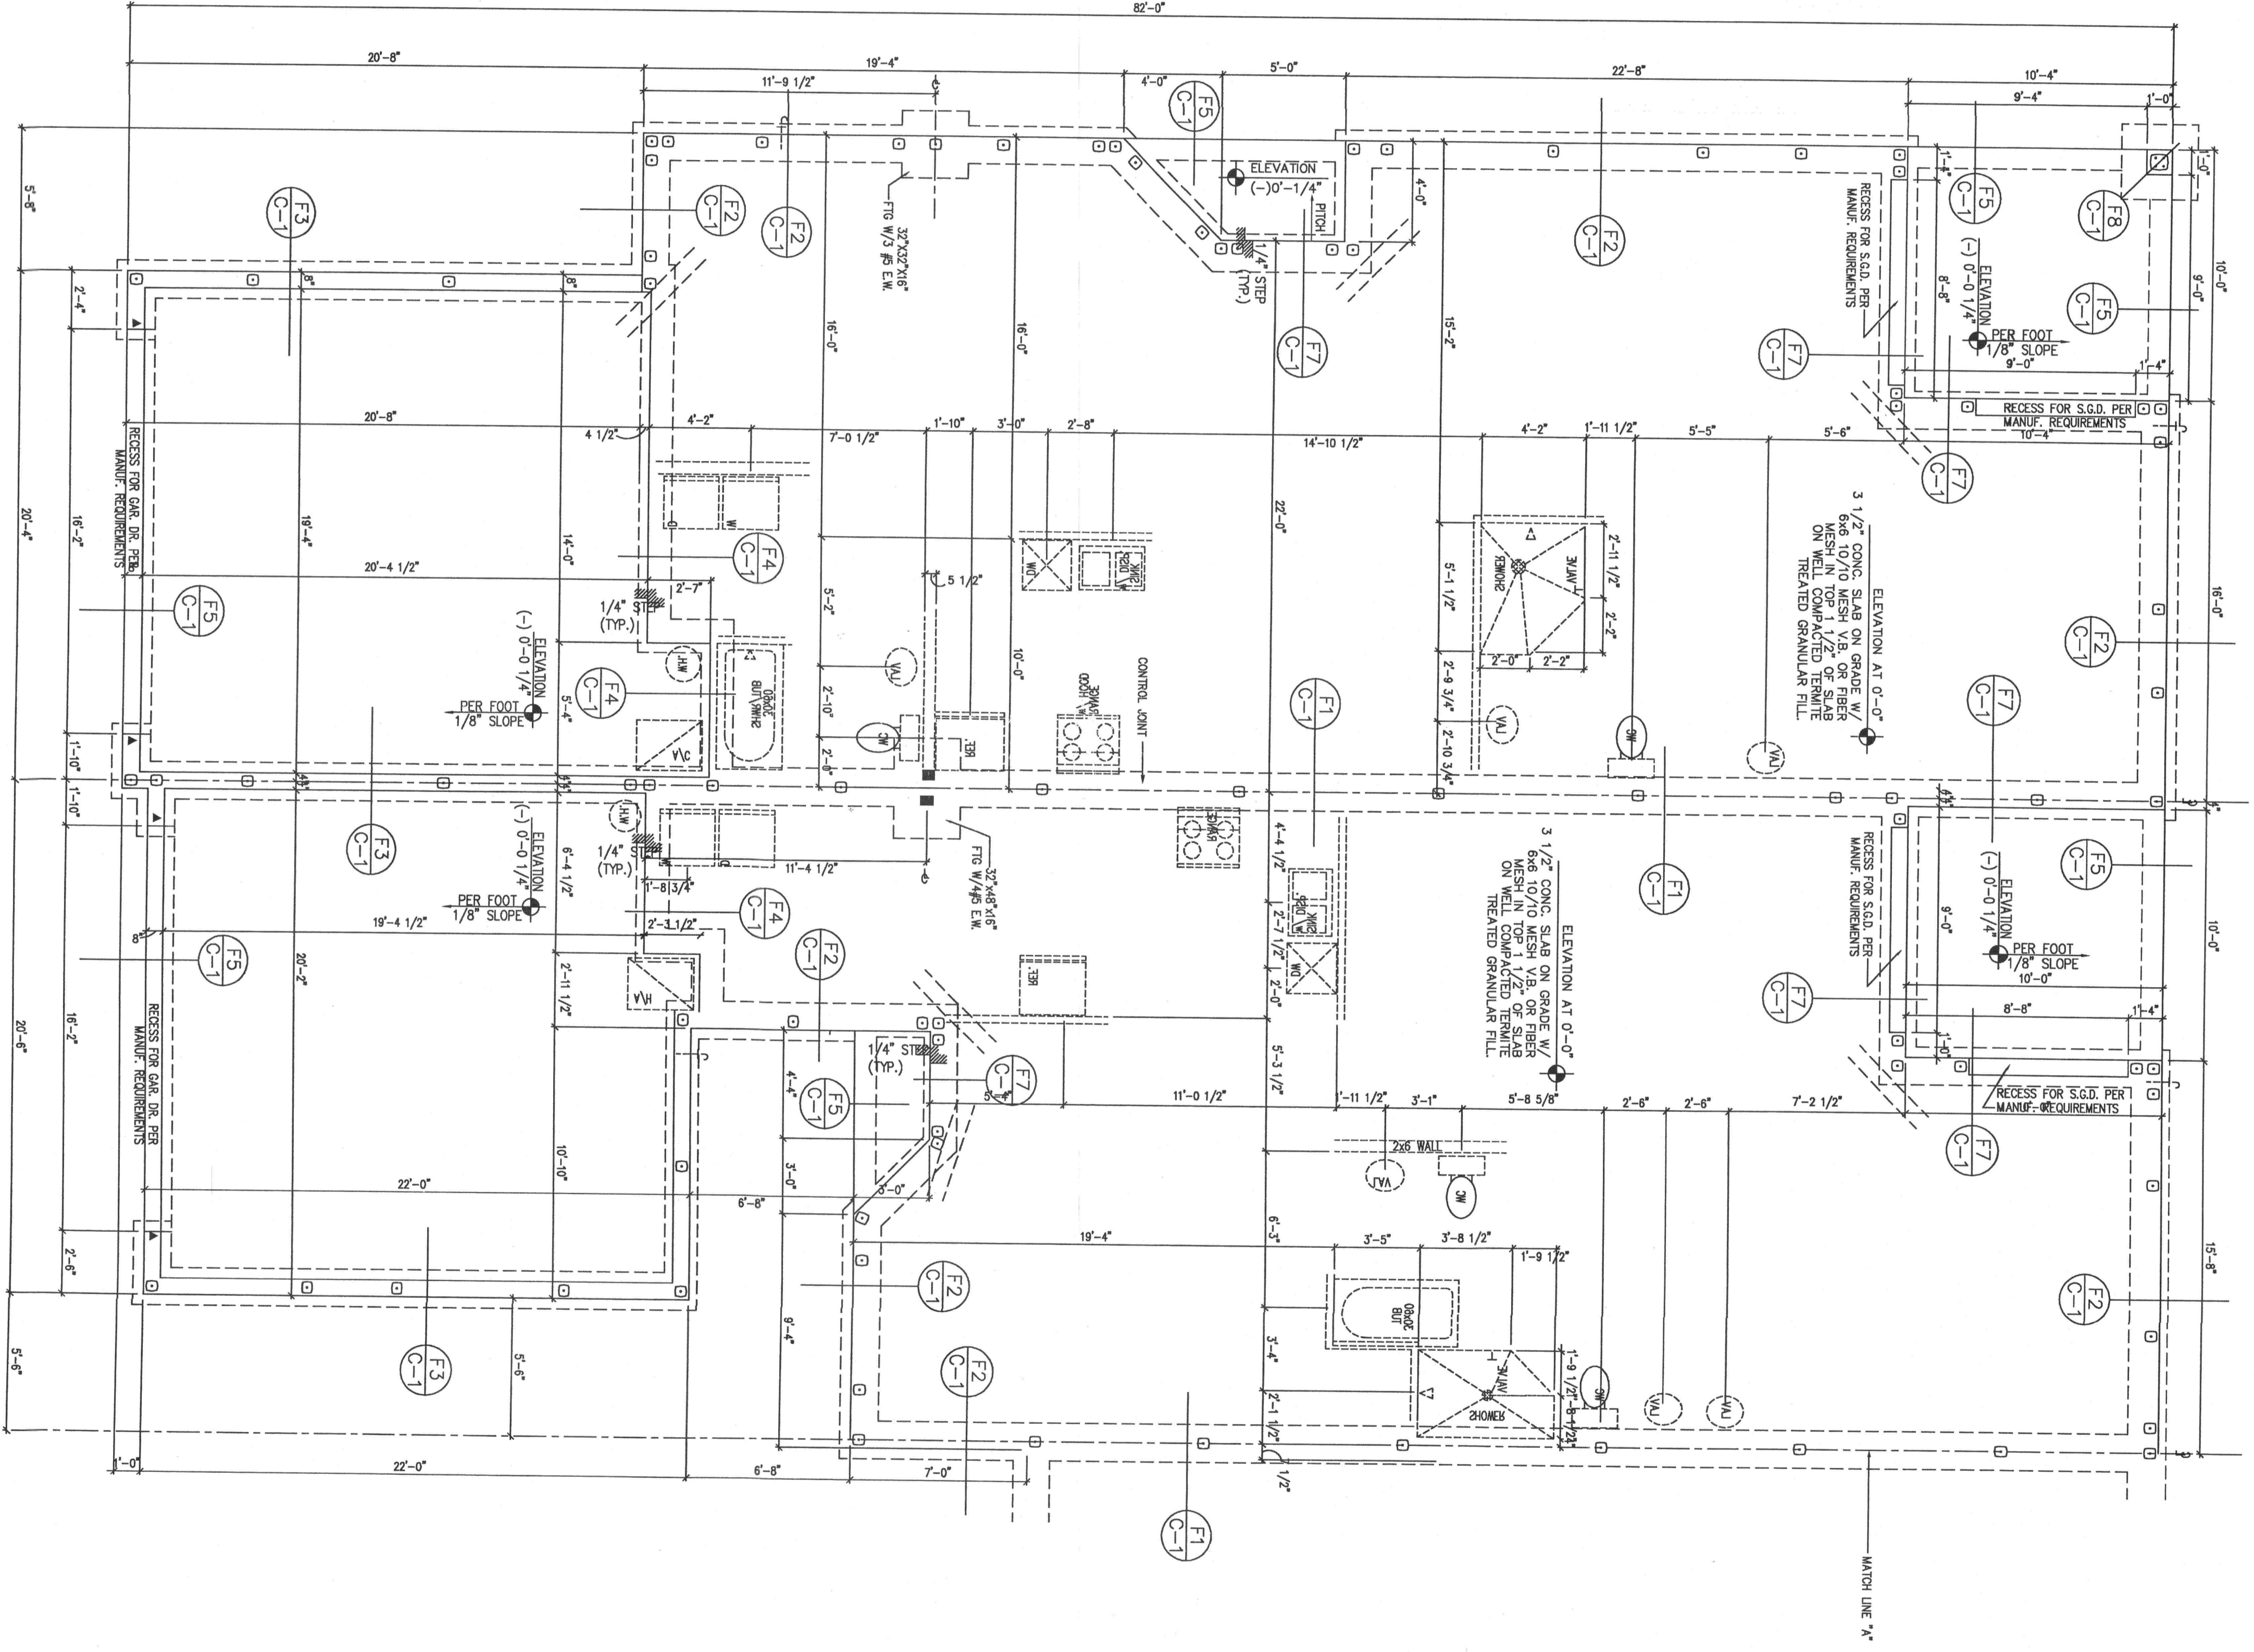

UNIT-D

UNIT-C

- NOTES:
- 1) 1- #5 VERT. IN FILLED CELL
 - 2) 2- #5 VERTS. IN FILLED CELL
 - 3) ALL EXTERIOR WALLS TO BE CONSIDERED SHEAR RESISTING COMPONENTS
 - 4) SEE SHEET S3 FOR CONCRETE UNITL SIZE AND TABLE LEGEND.

BR
BRIDOK, KIDWELL & ASSOCIATES, INC.
 CONSULTING ENGINEERS
 10000 N. W. 11th St., Suite 200
 Ft. Lauderdale, FL 33309
 P: (954) 348-1100
 F: (954) 348-1101
 W: www.bridok.com
 STATE OF FLORIDA
 PROFESSIONAL ENGINEER
 C.O.C.A. #9831, P.E. REG. #25688
 QUALIFY FOR BRIDGE ONLY

THIS DRAWING IS THE PROPERTY OF BRIDOK, KIDWELL & ASSOCIATES, INC. AND IS NOT TO BE REPRODUCED OR TRANSMITTED IN ANY FORM OR BY ANY MEANS, ELECTRONIC OR MECHANICAL, INCLUDING PHOTOCOPYING, RECORDING, OR BY ANY INFORMATION STORAGE AND RETRIEVAL SYSTEM, WITHOUT THE WRITTEN PERMISSION OF BRIDOK, KIDWELL & ASSOCIATES, INC.

RYLAND HOMES

ISSUED PERMIT SET 9-2008

MASTER PLANS