




FRONT ELEVATION
SCALE: 3/16" = 1'-0"

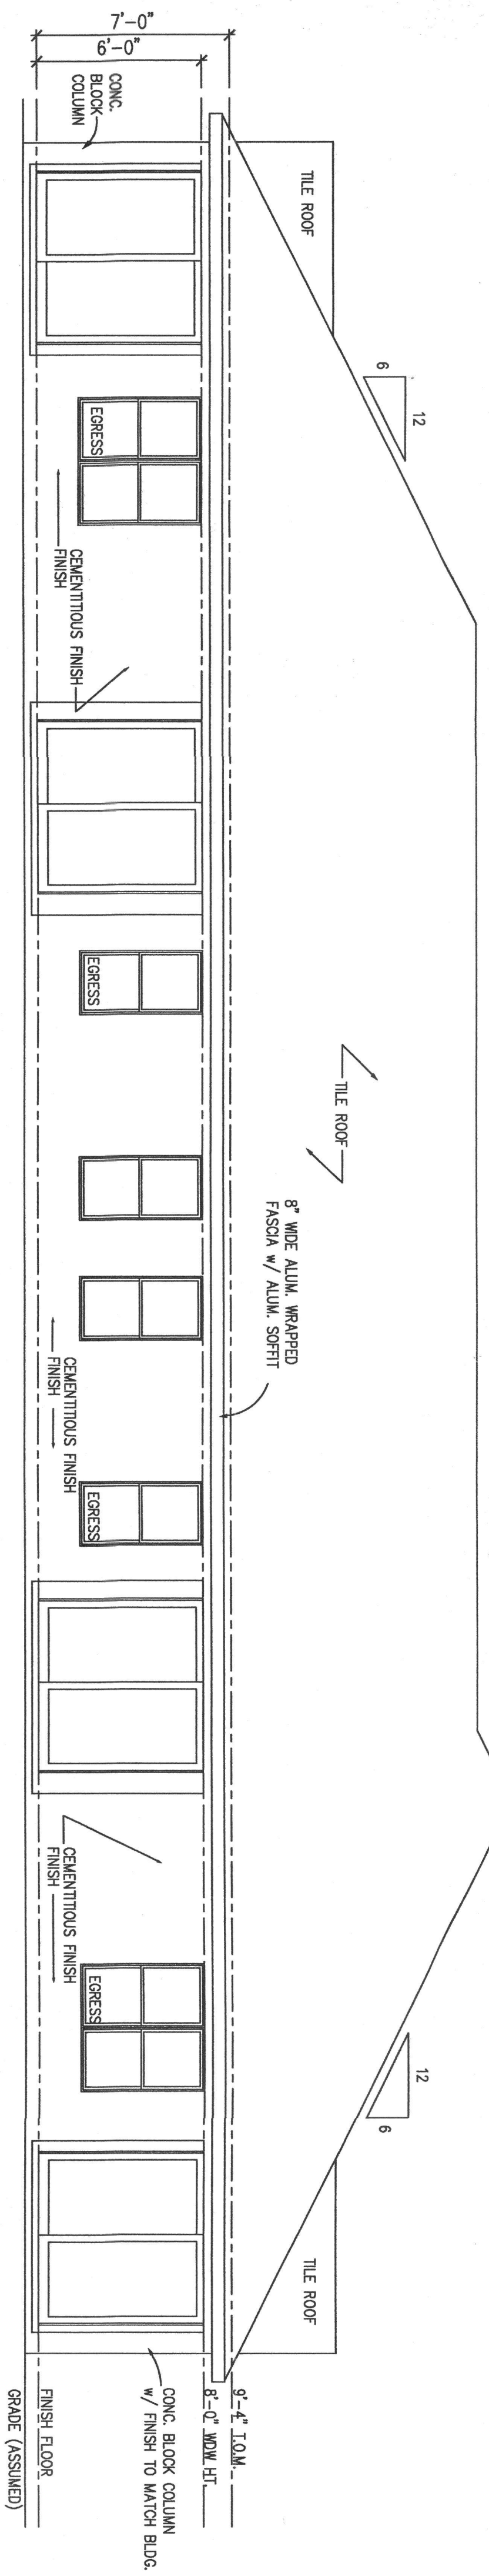

REAR ELEVATION
SCALE: 3/16" = 1'-0"

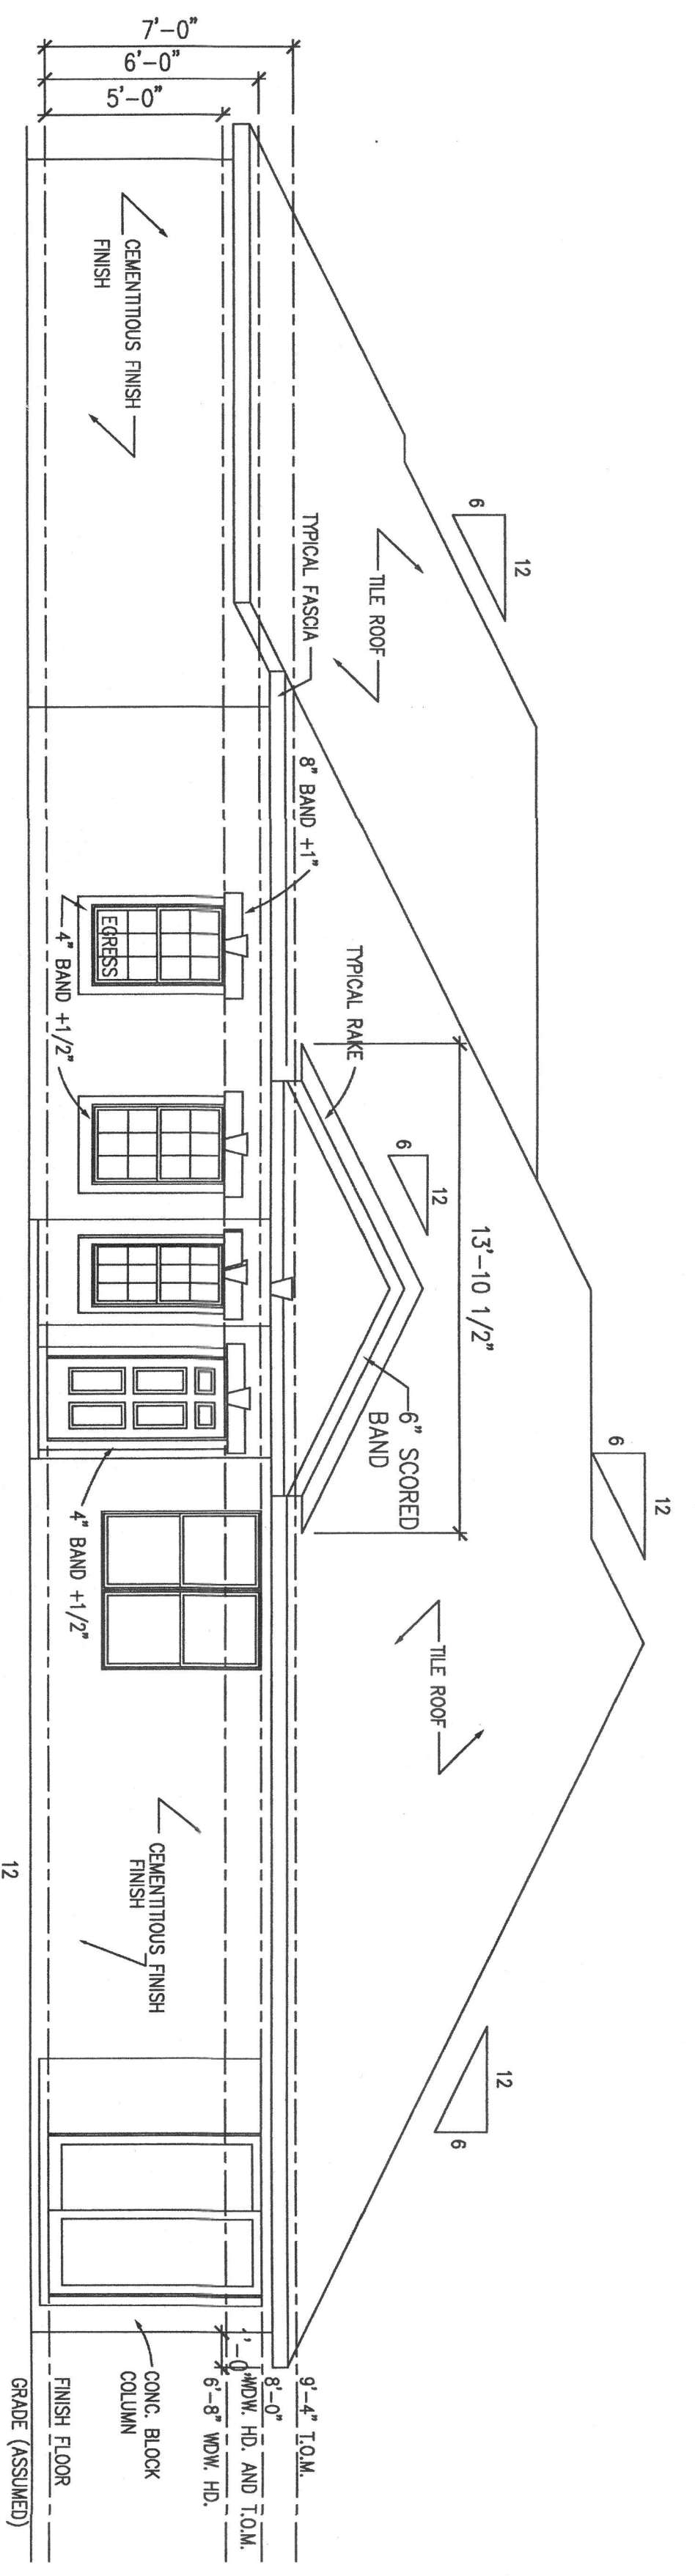

RIGHT ELEVATION
SCALE: 3/16" = 1'-0"

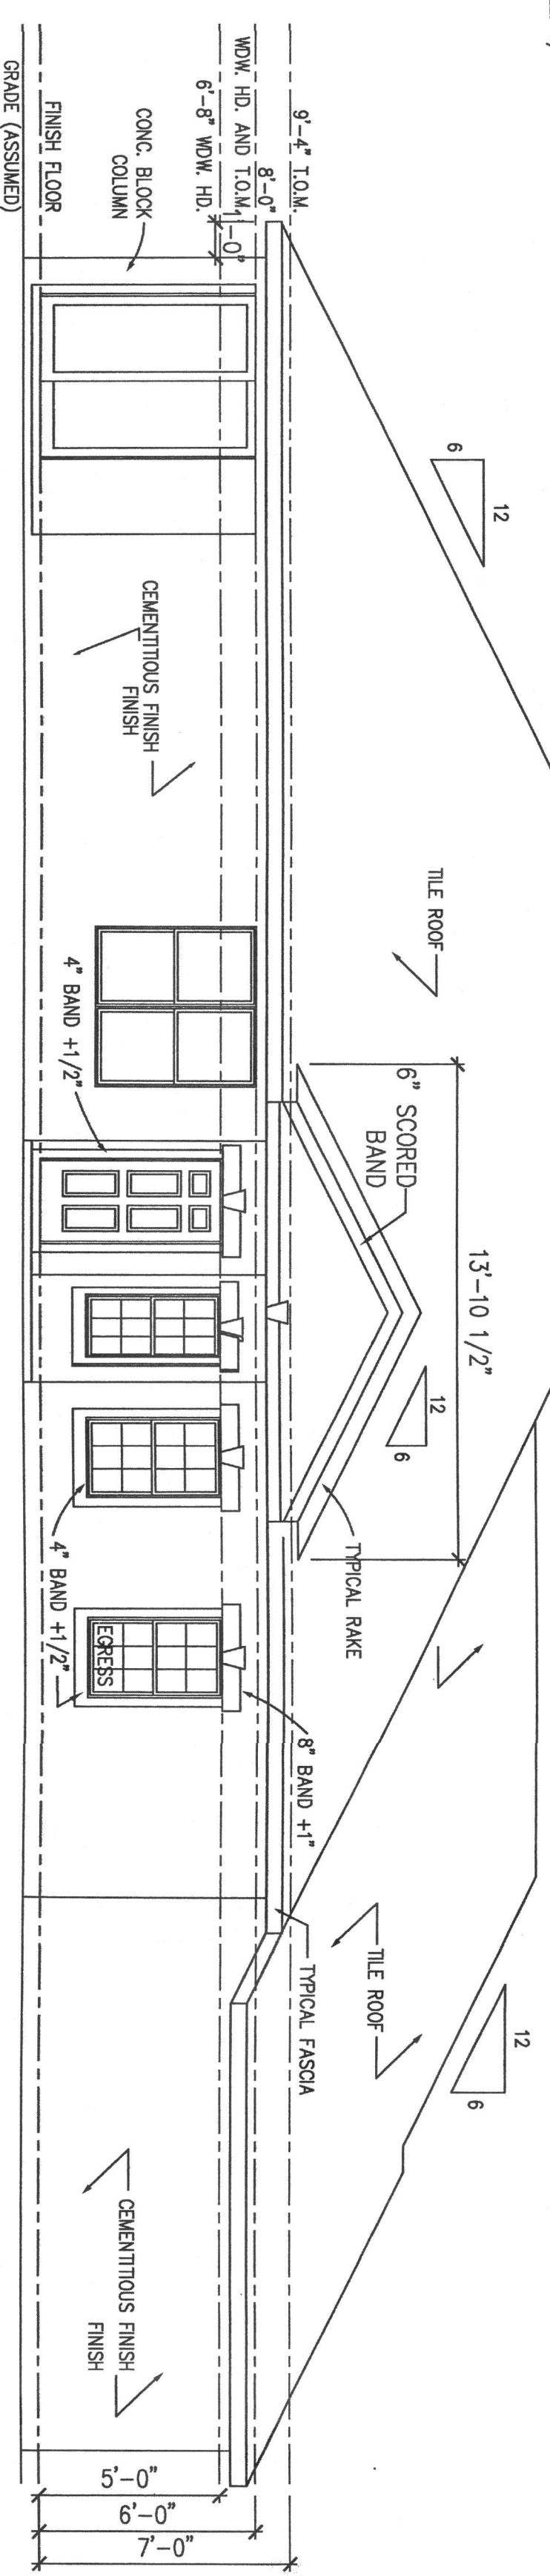

LEFT ELEVATION
SCALE: 3/16" = 1'-0"

PK
SKIDMORE, OWINGS & MERRILL ARCHITECTS
 1000 BAYVIEW BLVD
 SUITE 1000
 MIAMI, FL 33131
 TEL: 305.371.3000
 WWW.SKIDMOREOWINGS.COM

1000 BAYVIEW BLVD
SUITE 1000
MIAMI, FL 33131
TEL: 305.371.3000
WWW.SKIDMOREOWINGS.COM

DATE: 08/13/13
 PROJECT: 17-6 3/4
 SHEET: 3.1

ISSUED PERMIT SET 9-29-04

RYLAND HOMES

Heron's Glen
 Fort-Myers, Florida

JOB NO. 174000	DATE 08/13/13
DRAWN BY REC	CHECKED BY REC
STD 4-PLEX	
SHEET TITLE FRONT ELEVATION, REAR ELEVATION, RIGHT ELEVATION, LEFT ELEVATION	SHEET 3.1