

**BLDG. KIRBY, INC.**  
 1802 E. BUREAU BOULEVARD  
 FORT MYERS, FL 33901  
 WWW.BLDGKIRBY.COM  
 P. 888.848.8888

**RYLAND HOMES**  
 1000 W. PALM BEACH BLVD.  
 FORT MYERS, FL 33901  
 P. 239.333.3333

THE CONTRACTOR SHALL BE RESPONSIBLE FOR OBTAINING ALL NECESSARY PERMITS AND APPROVALS FROM THE APPLICABLE AGENCIES. 

ISSUED	PERMIT SET 9-29-04

**RYLAND HOMES**


**Heron's Glen**  
 Fort-Myers, Florida

JOB NO. 724000	DATE 11/11/04
DESIGNED BY RFB	CHECKED BY RFB
STANDARD PLEX	
SHEET TITLE FOUNDATION PLAN	SHEET 1.3

- NOTES:**
- 1) 1-#5 VERT. IN FILLED CELL
  - 2) ALL EXTERIOR WALLS TO BE CONSIDERED SHEAR RESISTING COMPONENTS
  - 3) SEE SHEET S3 FOR CONCRETE UNITEL SIZE AND TABLE LEGEND.

REFER TO SHEET 1.3 FOR PART-B OF THE FOUNDATION PLAN

- NOTES:**
1. REFER TO SHEET NO. S-1 FOR STRUCTURAL NOTES, GENERAL NOTES, AND SPECIFICATIONS.
  2. SEE SHEET C-1 FOR FOUNDATION DETAILS. CONSTRUCTED PRIOR TO THE START OF FOUNDATION CONSTRUCTION AND ADJUST SLAB AND COLUMNS AS NECESSARY.
  3. □ REPRESENTS #5 DOWELS @ FILLED CELL LOCATION ABOVE. HOOK 12" THICKENED EDGE BOTTOM STEEL AND HOOKED 23" ABOVE TOP OF SLAB. FILLED CELLS.

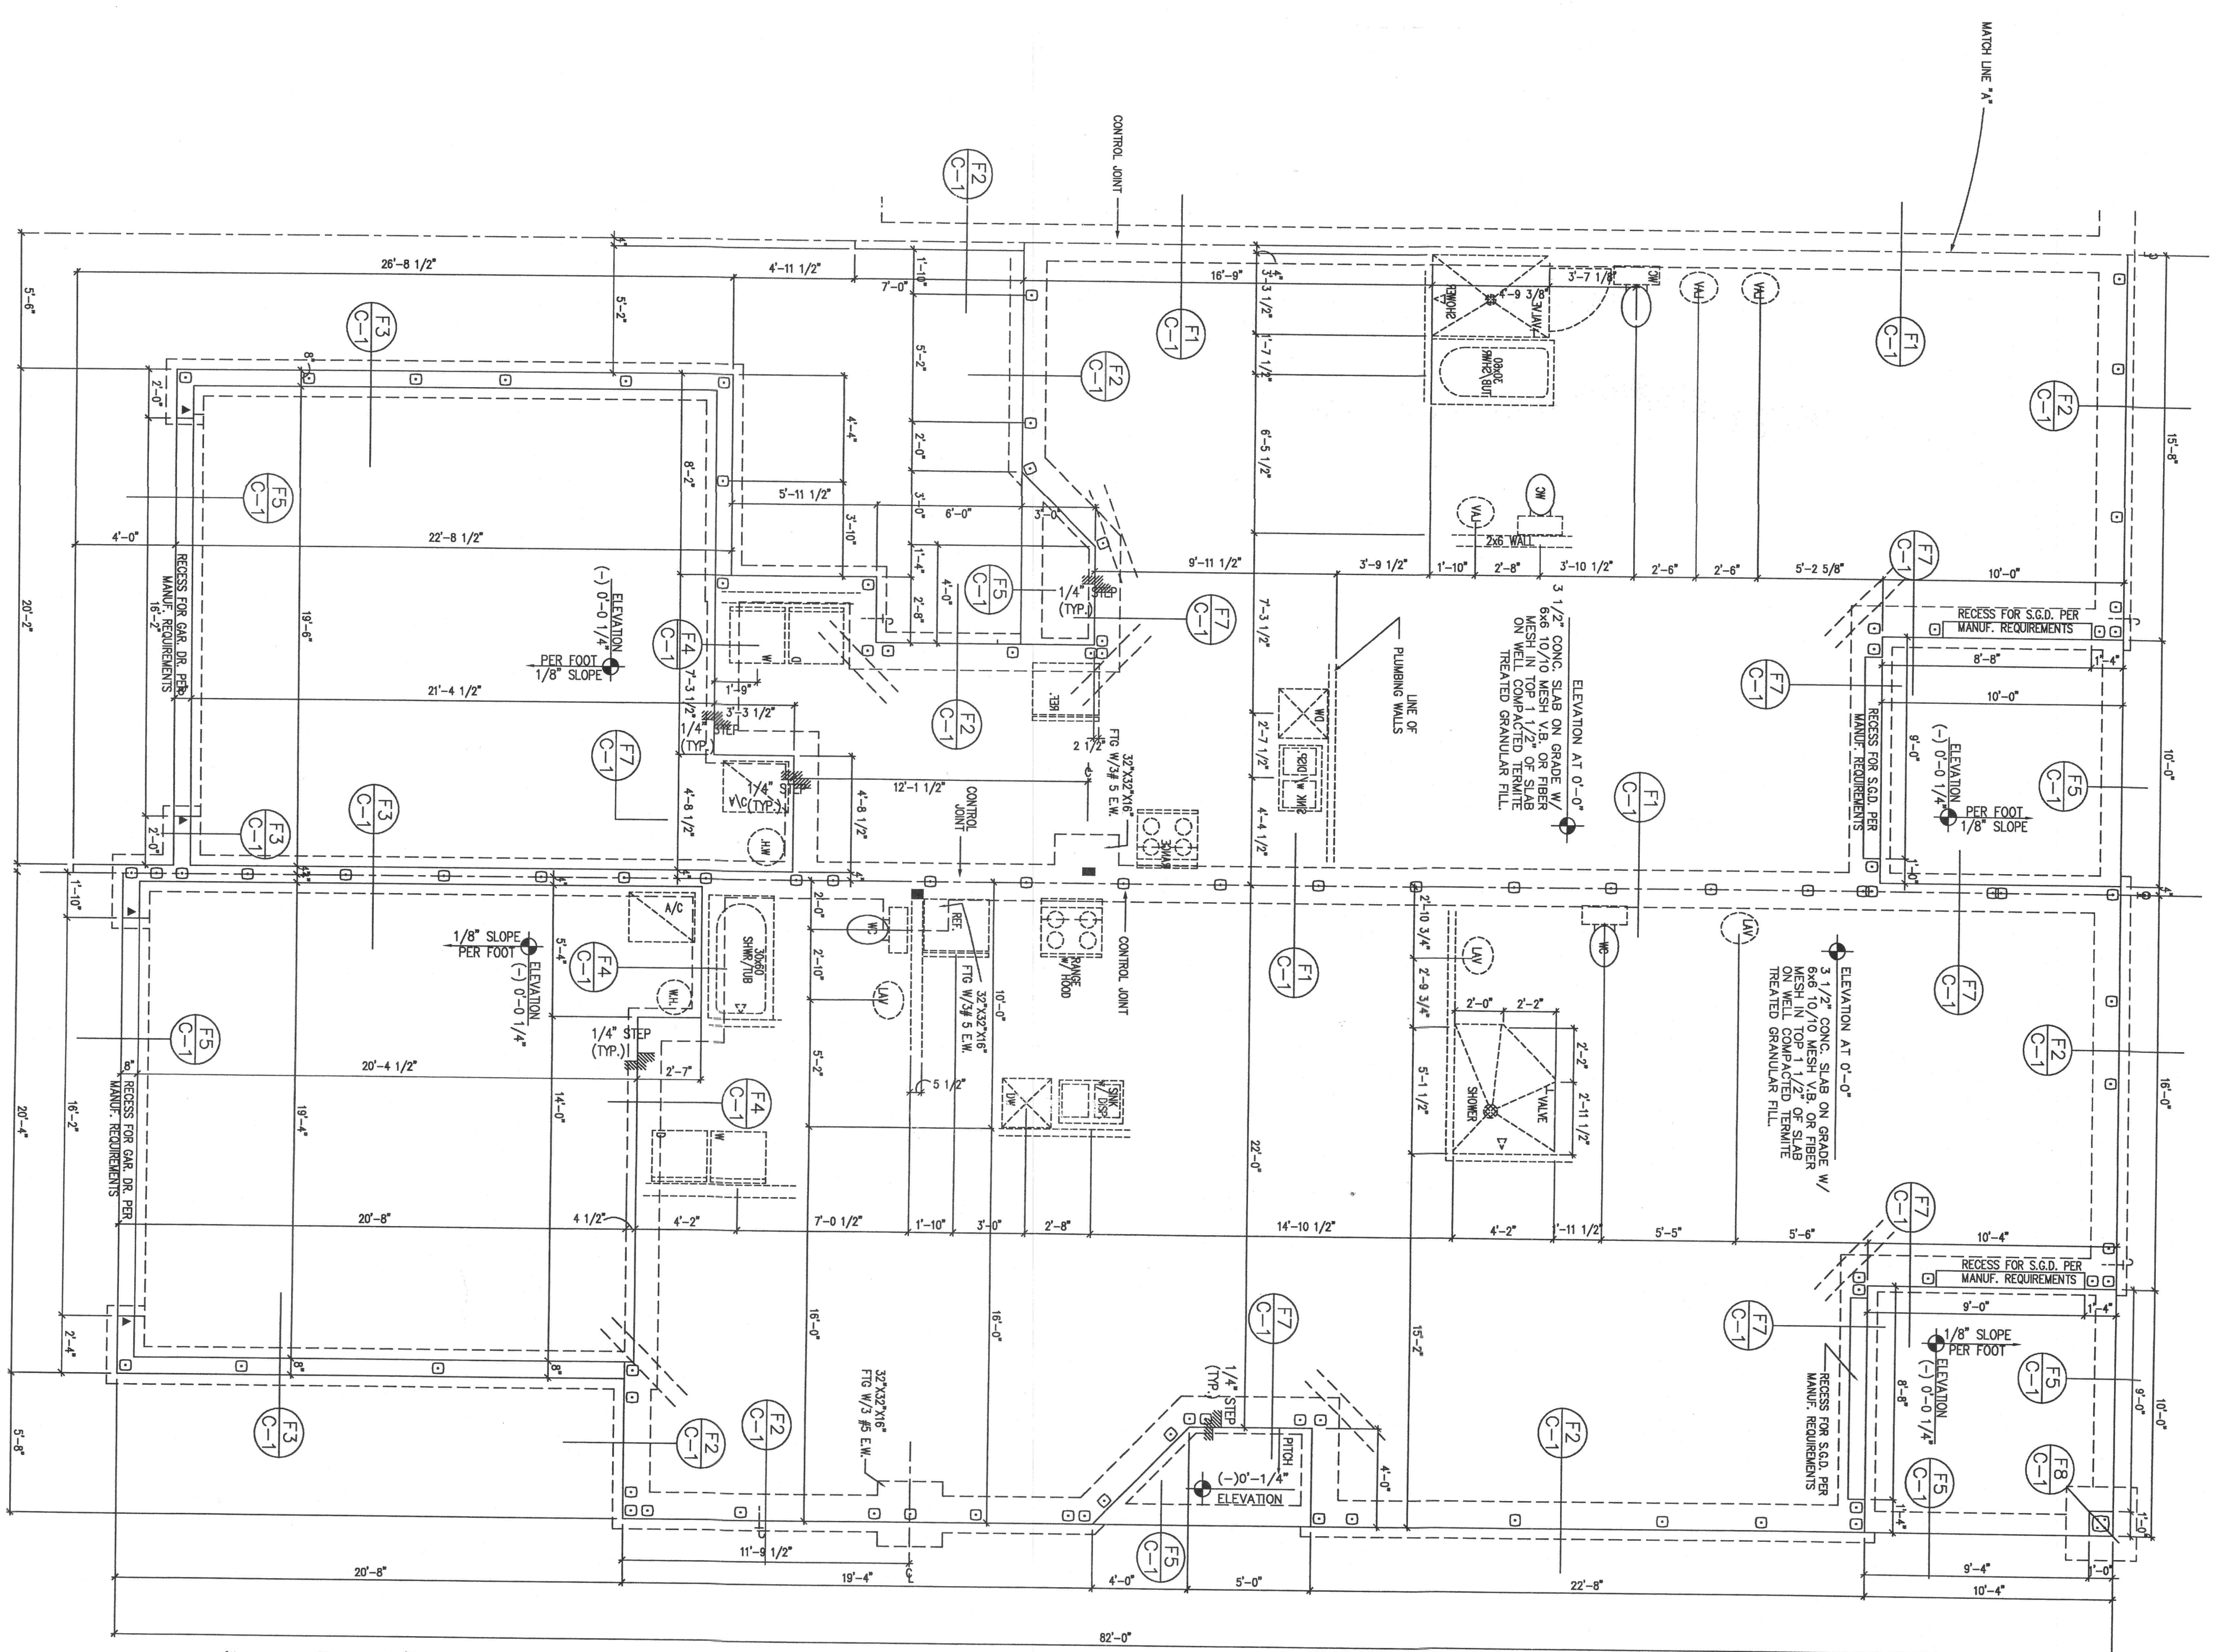

UNIT-B

UNIT-D

MASTER PLAN

1.5.05