


SUBOLATER & ASSOCIATES ENGINEERS, INC.
 1801 W. PALM BEACH BLVD., SUITE 100
 PALM BEACH, FL 33480
 PHONE: (561) 832-5180
 FAX: (561) 832-5180
 WWW: WWW.SUBOLATER.COM
 O.C.A. # 9131, P.E. # 252688
 ALSO FOR REFERENCE ONLY:
 REGISTERED PROFESSIONAL ENGINEER IN THE STATE OF FLORIDA
 LICENSE NO. 12144 (MECHANICAL) (ISSUED 02/01/2007)
 LICENSE NO. 12145 (ELECTRICAL) (ISSUED 02/01/2007)
 LICENSE NO. 12146 (PLUMBING) (ISSUED 02/01/2007)
 LICENSE NO. 12147 (MECHANICAL) (ISSUED 02/01/2007)
 LICENSE NO. 12148 (ELECTRICAL) (ISSUED 02/01/2007)
 LICENSE NO. 12149 (PLUMBING) (ISSUED 02/01/2007)

ISSUED PERMIT SET 9-29-04

RYLAND HOMES


Heron's Glen
 Fort-Myers, Florida

REG. NO. 724600
 DRAWN BY RRC
 CHECKED BY RRC
STD 4-PLEX
 SHEET TITLE
 UNIT-C FLOOR PLAN
 SHEET NO. 2.1C

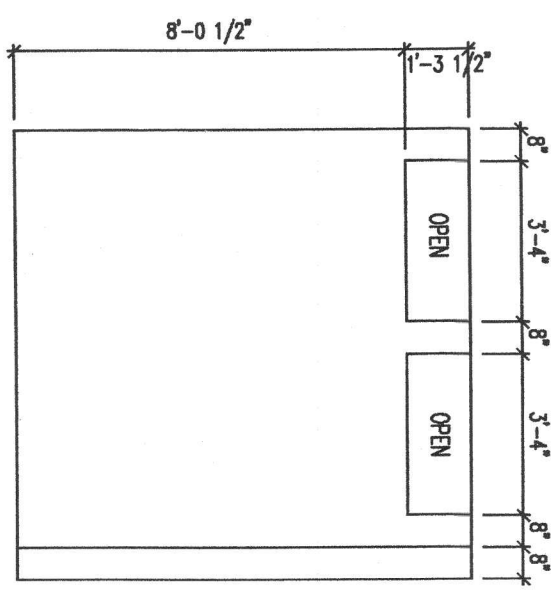

A ENTRY
 -ME-C

NOTE: HANDICAP DETAIL NOTE:
 WALLS AROUND TOILETS AND BATH TUBS TO BE REINFORCED TO ALLOW LATER INSTALLATION OF GRAB BARS. REFER TO GRAB BAR DETAILS D/AD.2



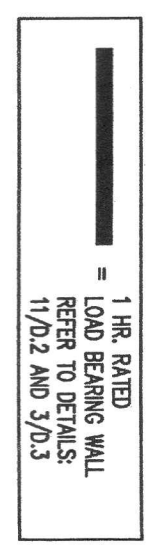


NOTE:
 IN ACCORDANCE WITH FAIR HOUSING REQUIREMENTS, ALL SECONDARY BATHROOM LIGHT SWITCHES, ELECTRICAL OUTLETS, THERMOSTATS AND OTHER ENVIRONMENTAL CONTROLS SHALL BE IN ACCESSIBLE LOCATIONS. PLEASE REFER TO ELECTRICAL ENGINEERS PLANS.

AREA TABULATION (C)

MAIN FLOOR PLAN	1366 SQ. FT.
LAVI	103 SQ. FT.
GARAGE	1853 SQ. FT.
TOTAL AREA	+80 SQ. FT.
OPT. EXTENDED PAVO	

MASTER PLANS

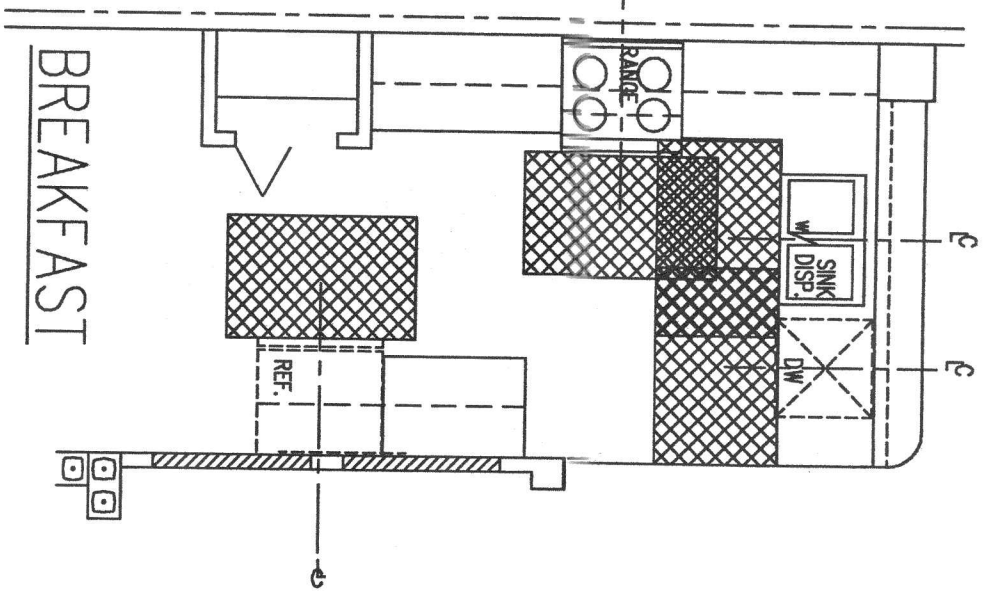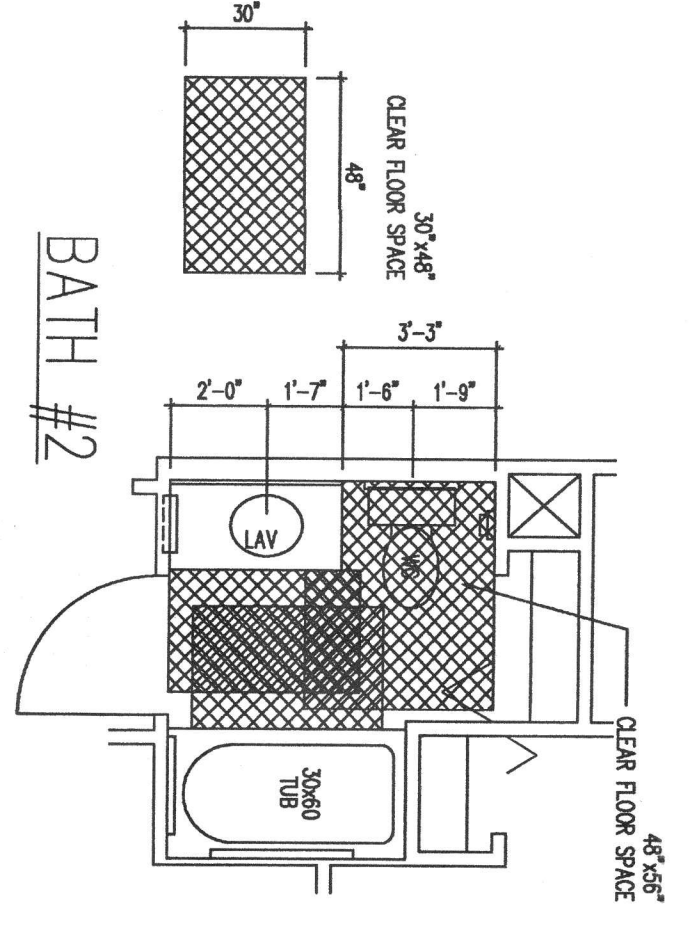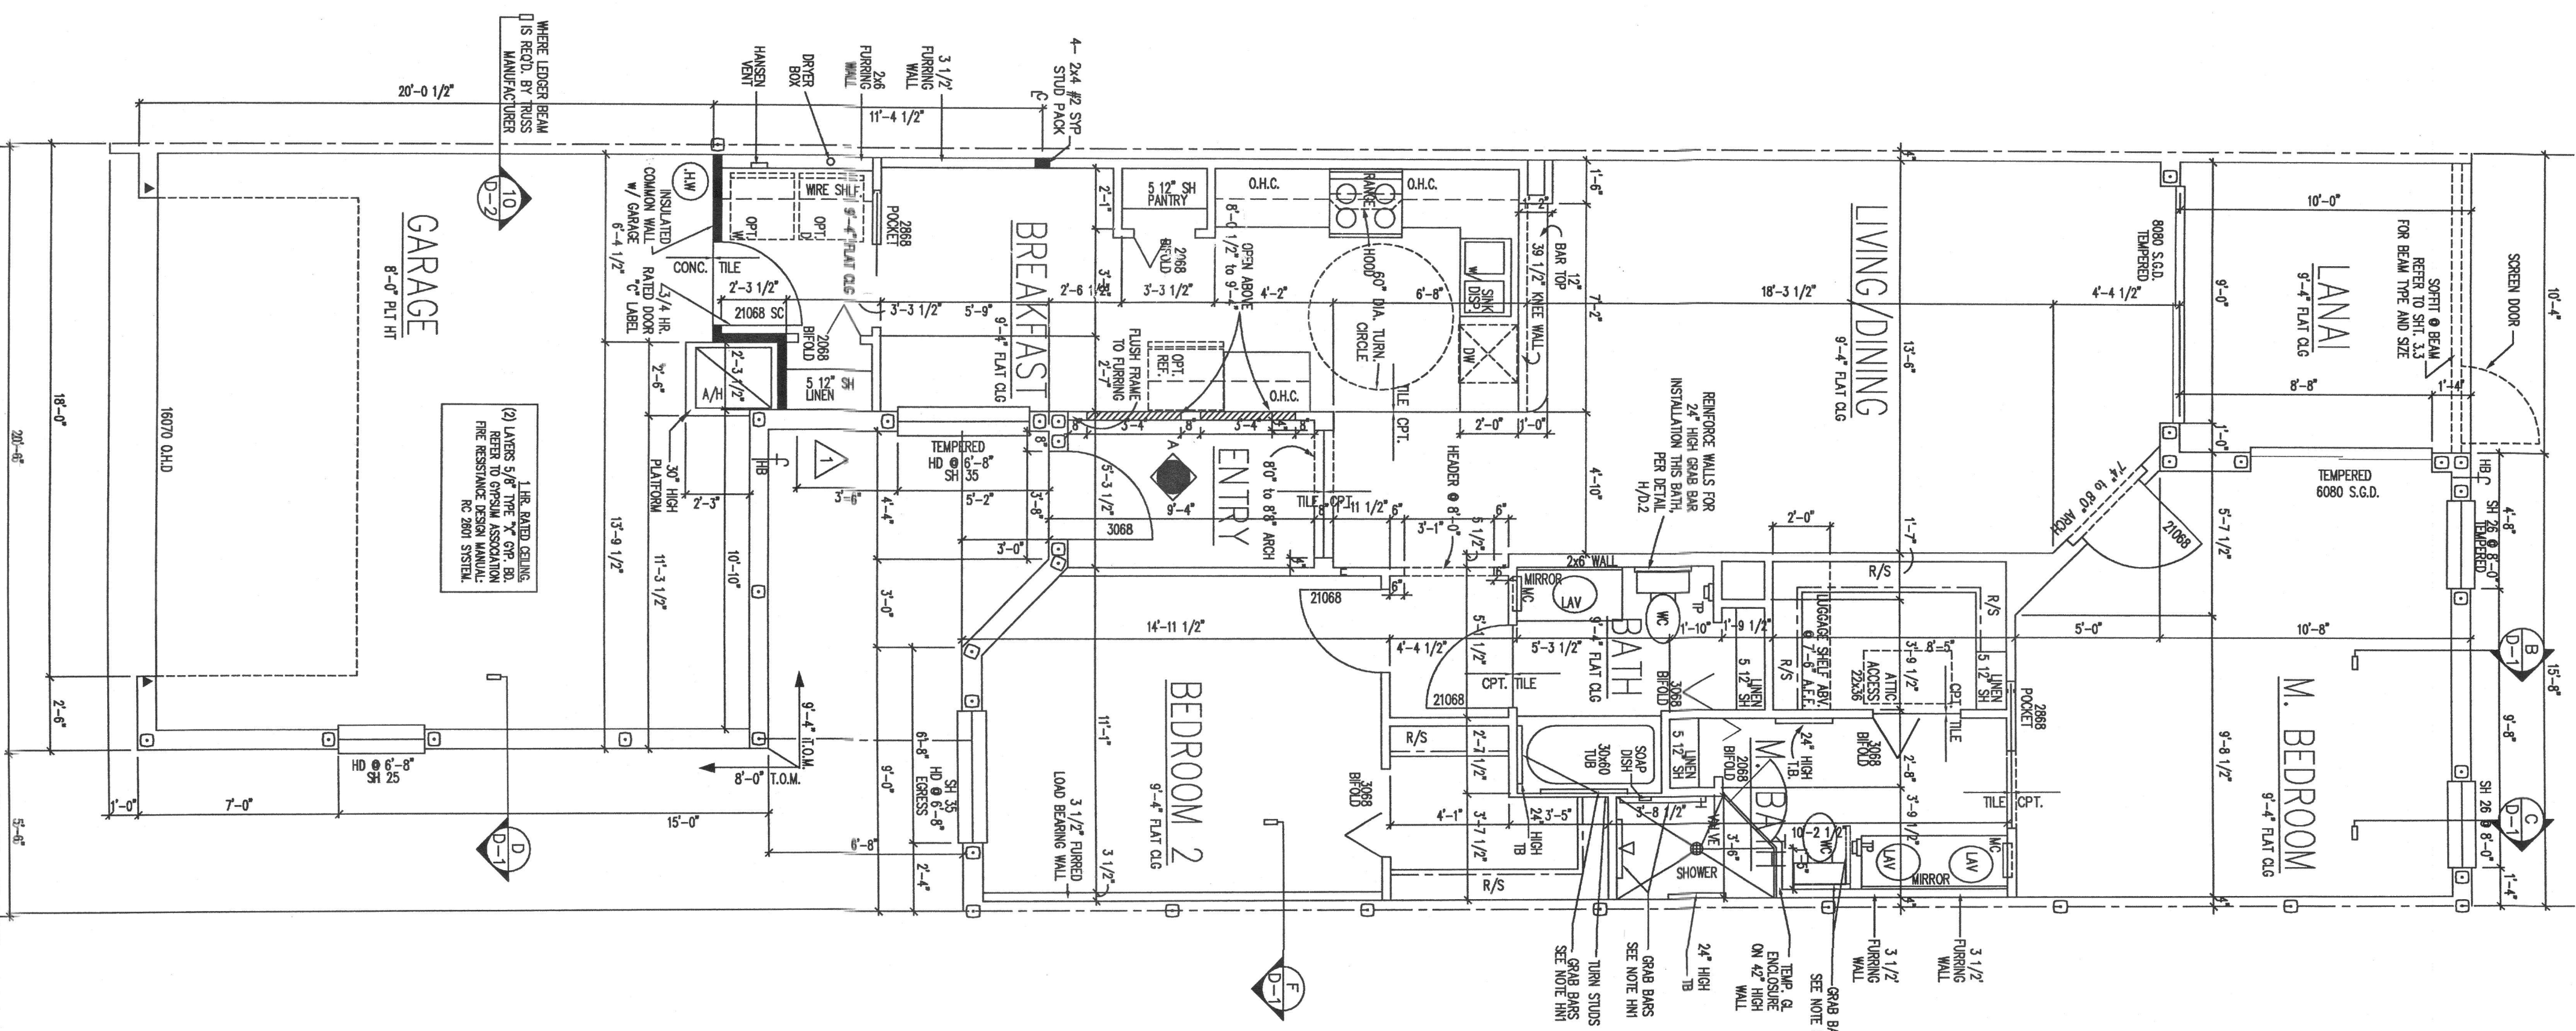

UNIT-C FLOOR PLAN - THE FARWAY II
 SCALE: 1/4" = 1'-0"
 -10A