



ISSUED	PERMIT SET 9-29-04

RYLAND HOMES


Herons Glen Fort-Myers, Florida

JOB NO.	174000
DATE	7/24/00
DESIGNED BY	REB
CHECKED BY	REB
SHEET TITLE	STD 4-PLEX
UNIT-D FLOOR PLAN	SHEET
	2.1D


AREA TABULATION (D)	
MAIN FLOOR PLAN	1441 SQ.FT.
LANAI	103 SQ.FT.
GARAGE	442 SQ.FT.
TOTAL AREA	1986 SQ.FT.
OPT. EXTENDED PATIO	+80 SQ.FT.

MASTER PLANS


NOTE:
IN ACCORDANCE WITH FAIR HOUSING REQUIREMENTS, ALL SECONDARY BATHROOM LIGHT SWITCHES, ELECTRICAL OUTLETS, THERMOSTATS AND OTHER ENVIRONMENTAL CONTROLS SHALL BE IN ACCESSIBLE LOCATIONS. PLEASE REFER TO ELECTRICAL ENGINEERS PLANS.

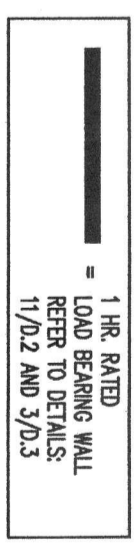



A - M.C. ELEVATION

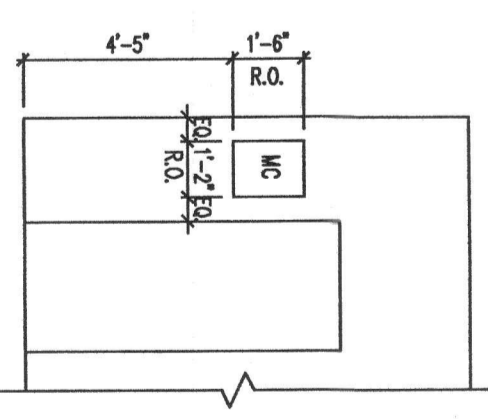

B - M.B. ELEVATION

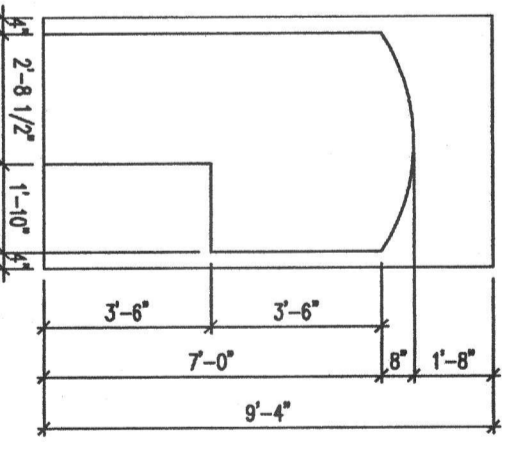

HNT: HANDICAP DETAIL NOTE:
WALLS AROUND TOILETS AND BATH TUBS TO BE REINFORCED TO ALLOW LATER INSTALLATION OF GRAB BARS. REFER TO GRAB BAR DETAILS D/AD.2

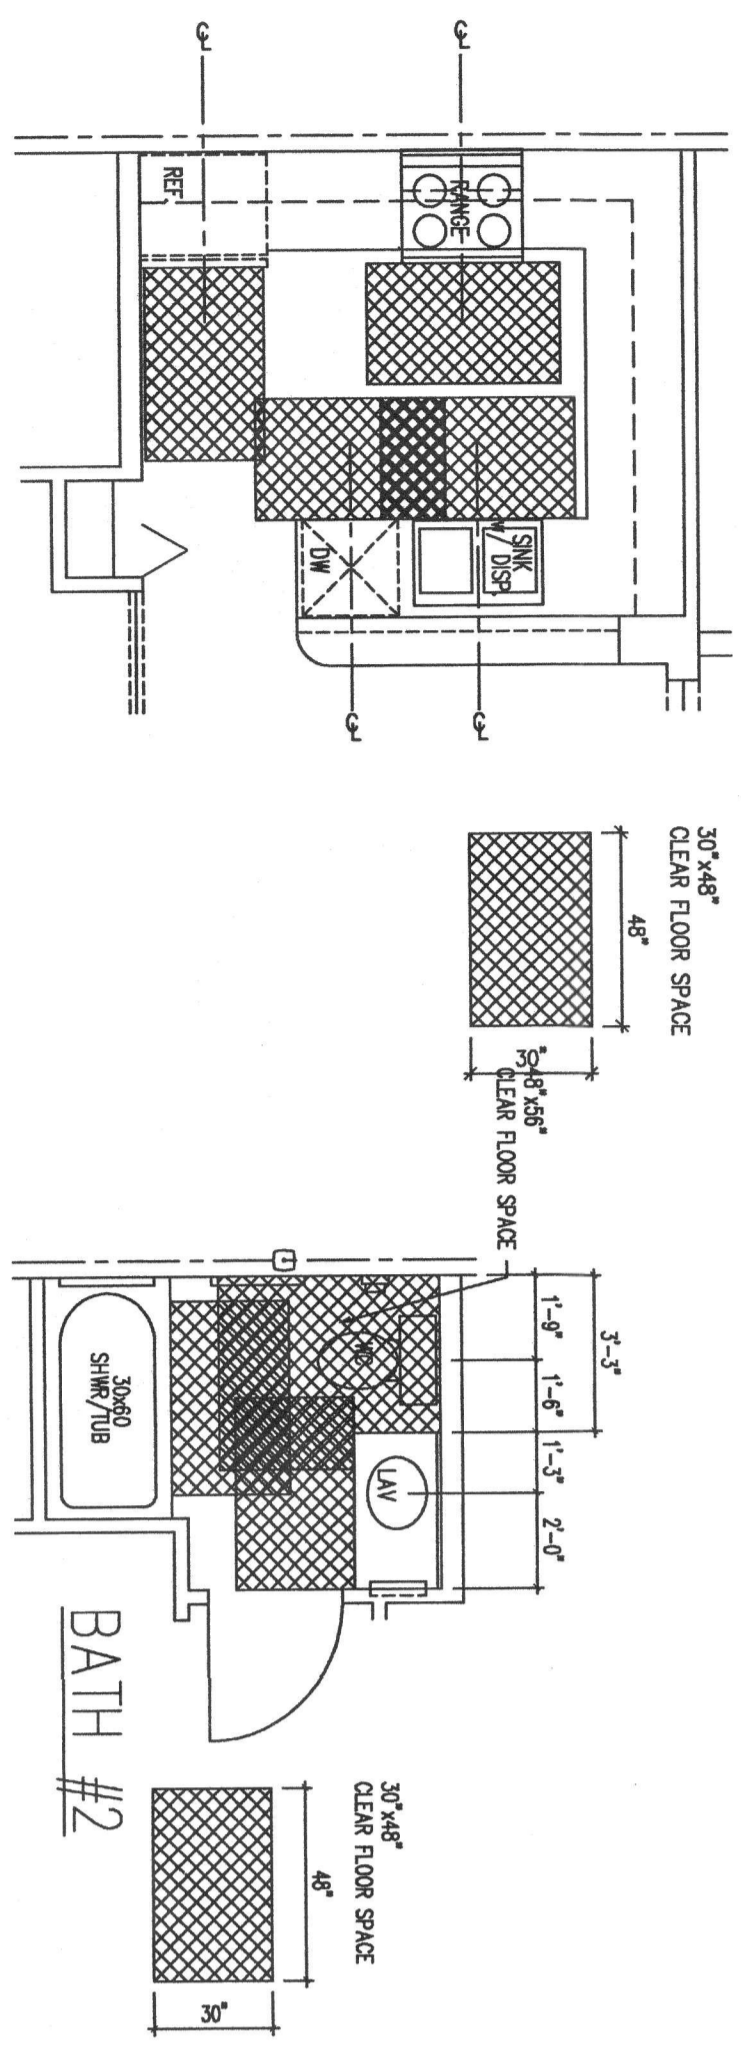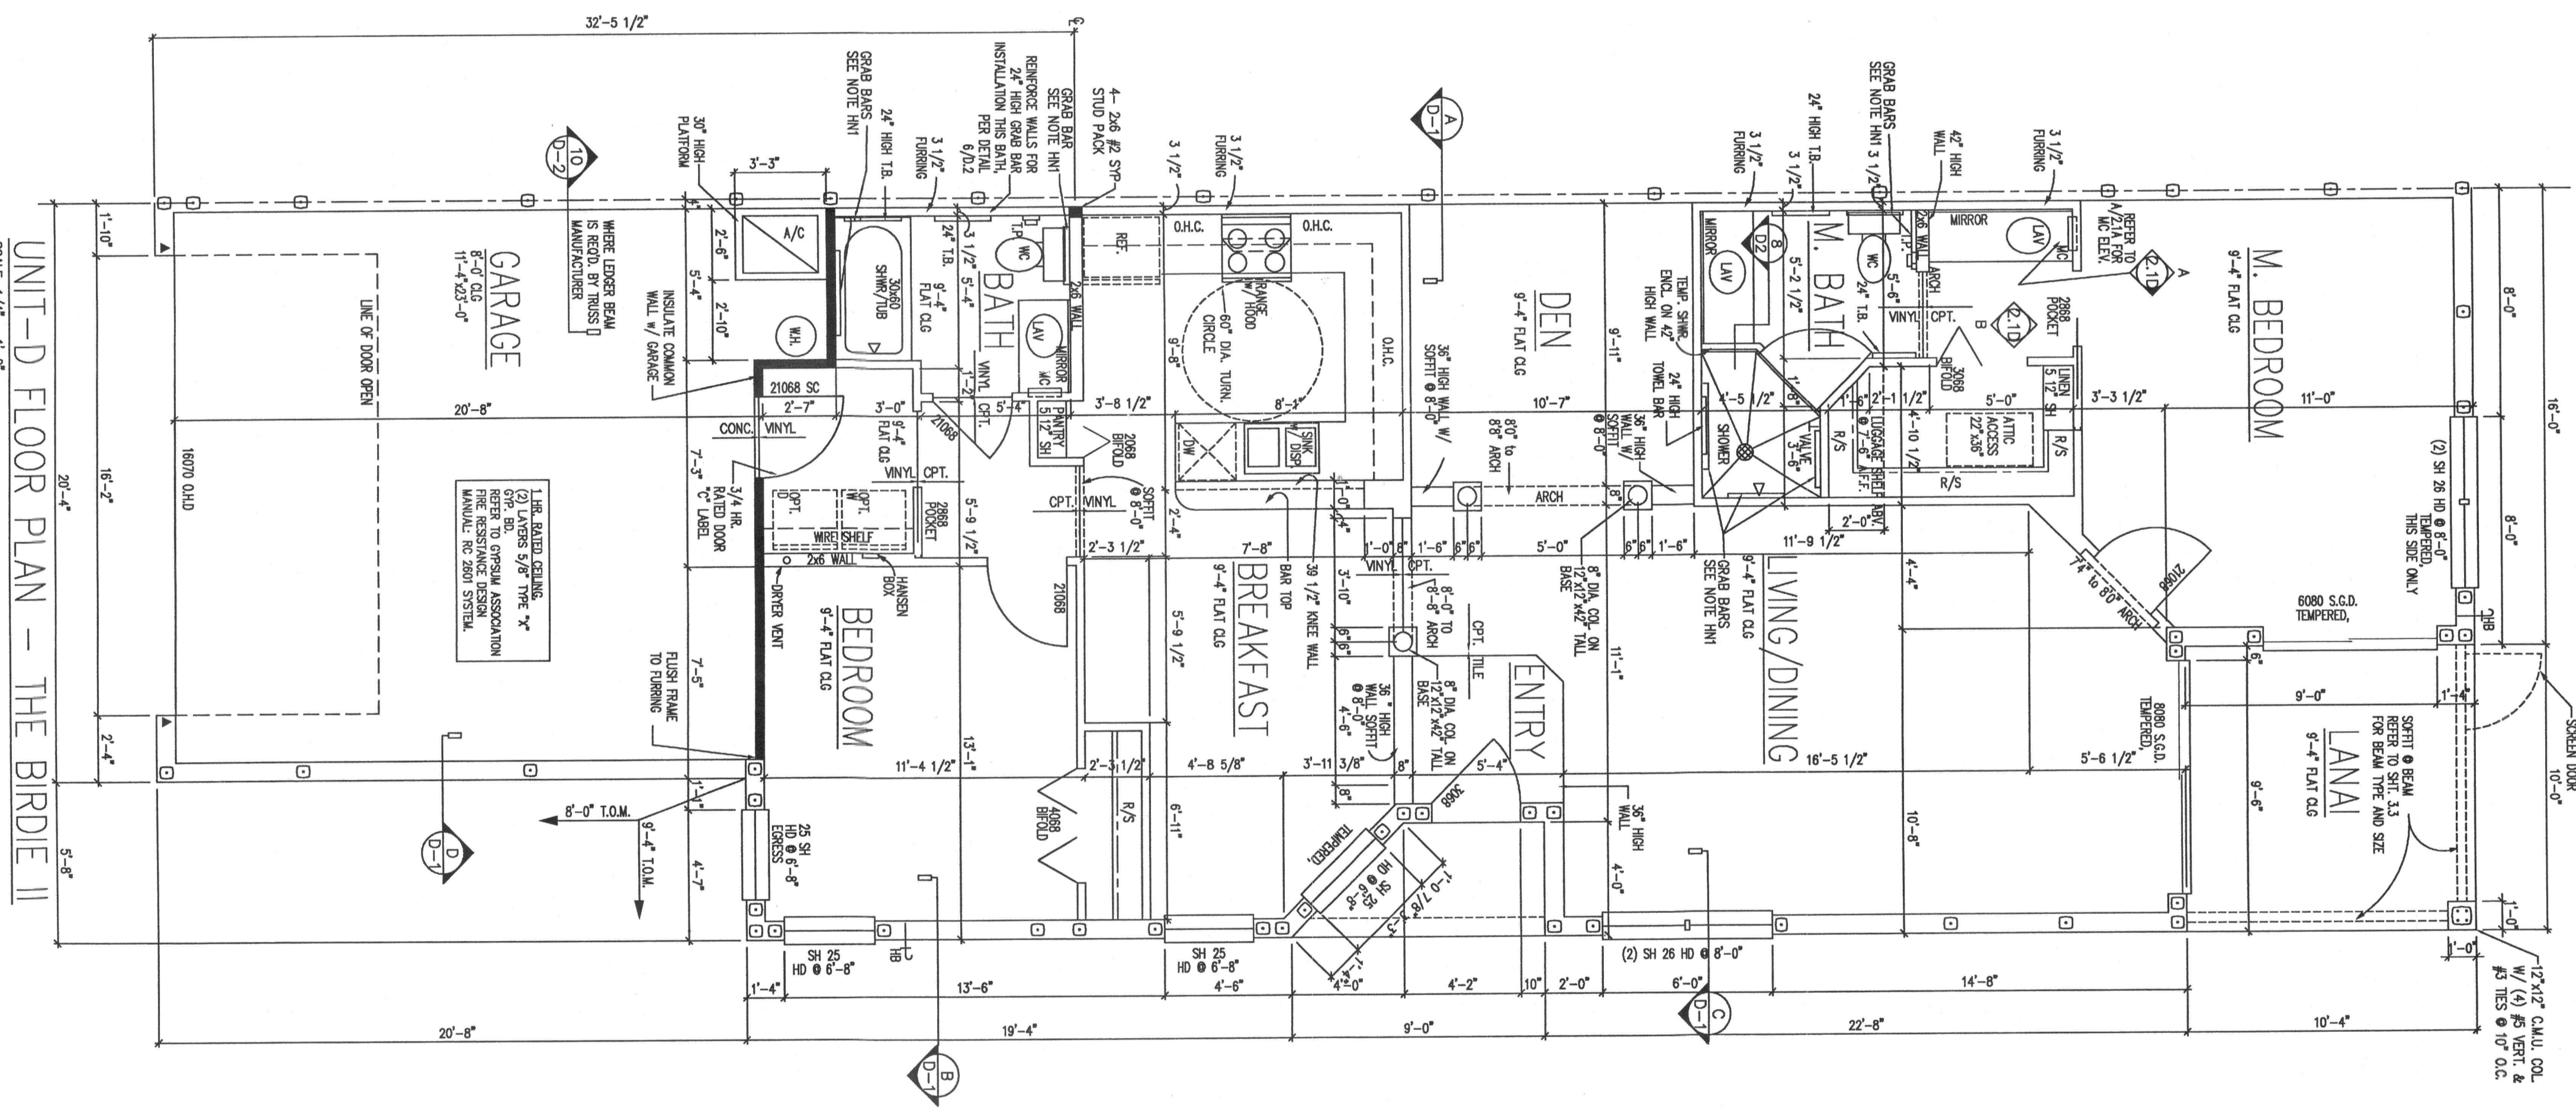

UNIT-D FLOOR PLAN - THE BIRDIE II
SCALE: 1/4" = 1'-0"